



NOTES RELEVANT TO PARTICULAR JOB STAGE:
 SKETCH AND DESIGN STAGE
 ALL DRAWINGS ARE FOR DISCUSSION PURPOSES ONLY. DRAWINGS ARE NOT TO BE USED FOR ANY OTHER PURPOSE.
 PLANNING STAGE
 ALL DRAWINGS ARE FOR PLANNING APPLICATION PURPOSES ONLY. DRAWINGS ARE NOT TO BE USED FOR ANY OTHER PURPOSE. ANY CHANGES MADE TO THESE DRAWINGS ARE SUBJECT TO SEPARATE APPROVAL BY BRIAN DUNLOP ARCHITECTS. ANY CHANGES TO THESE DRAWINGS MAY HAVE PLANNING IMPLICATIONS. FIGURED DIMENSIONS ONLY TO BE USED FROM THIS DRAWING.
 CONSTRUCTION STAGE
 ALL DRAWINGS ARE FOR CONSTRUCTION PURPOSES ONLY. DRAWINGS ARE NOT TO BE USED FOR ANY OTHER PURPOSE. DRAWINGS TO BE CHECKED ON SITE BY THE CONTRACTOR PRIOR TO COMMENCEMENT OF ANY WORK. BRIAN DUNLOP ARCHITECTS TO BE INFORMED OF ANY DISCREPANCIES IMMEDIATELY. FIGURED DIMENSIONS ONLY TO BE USED FROM THIS DRAWING.




03 PROPOSED 2nd FLOOR PLAN
 100 1:100 @ A1

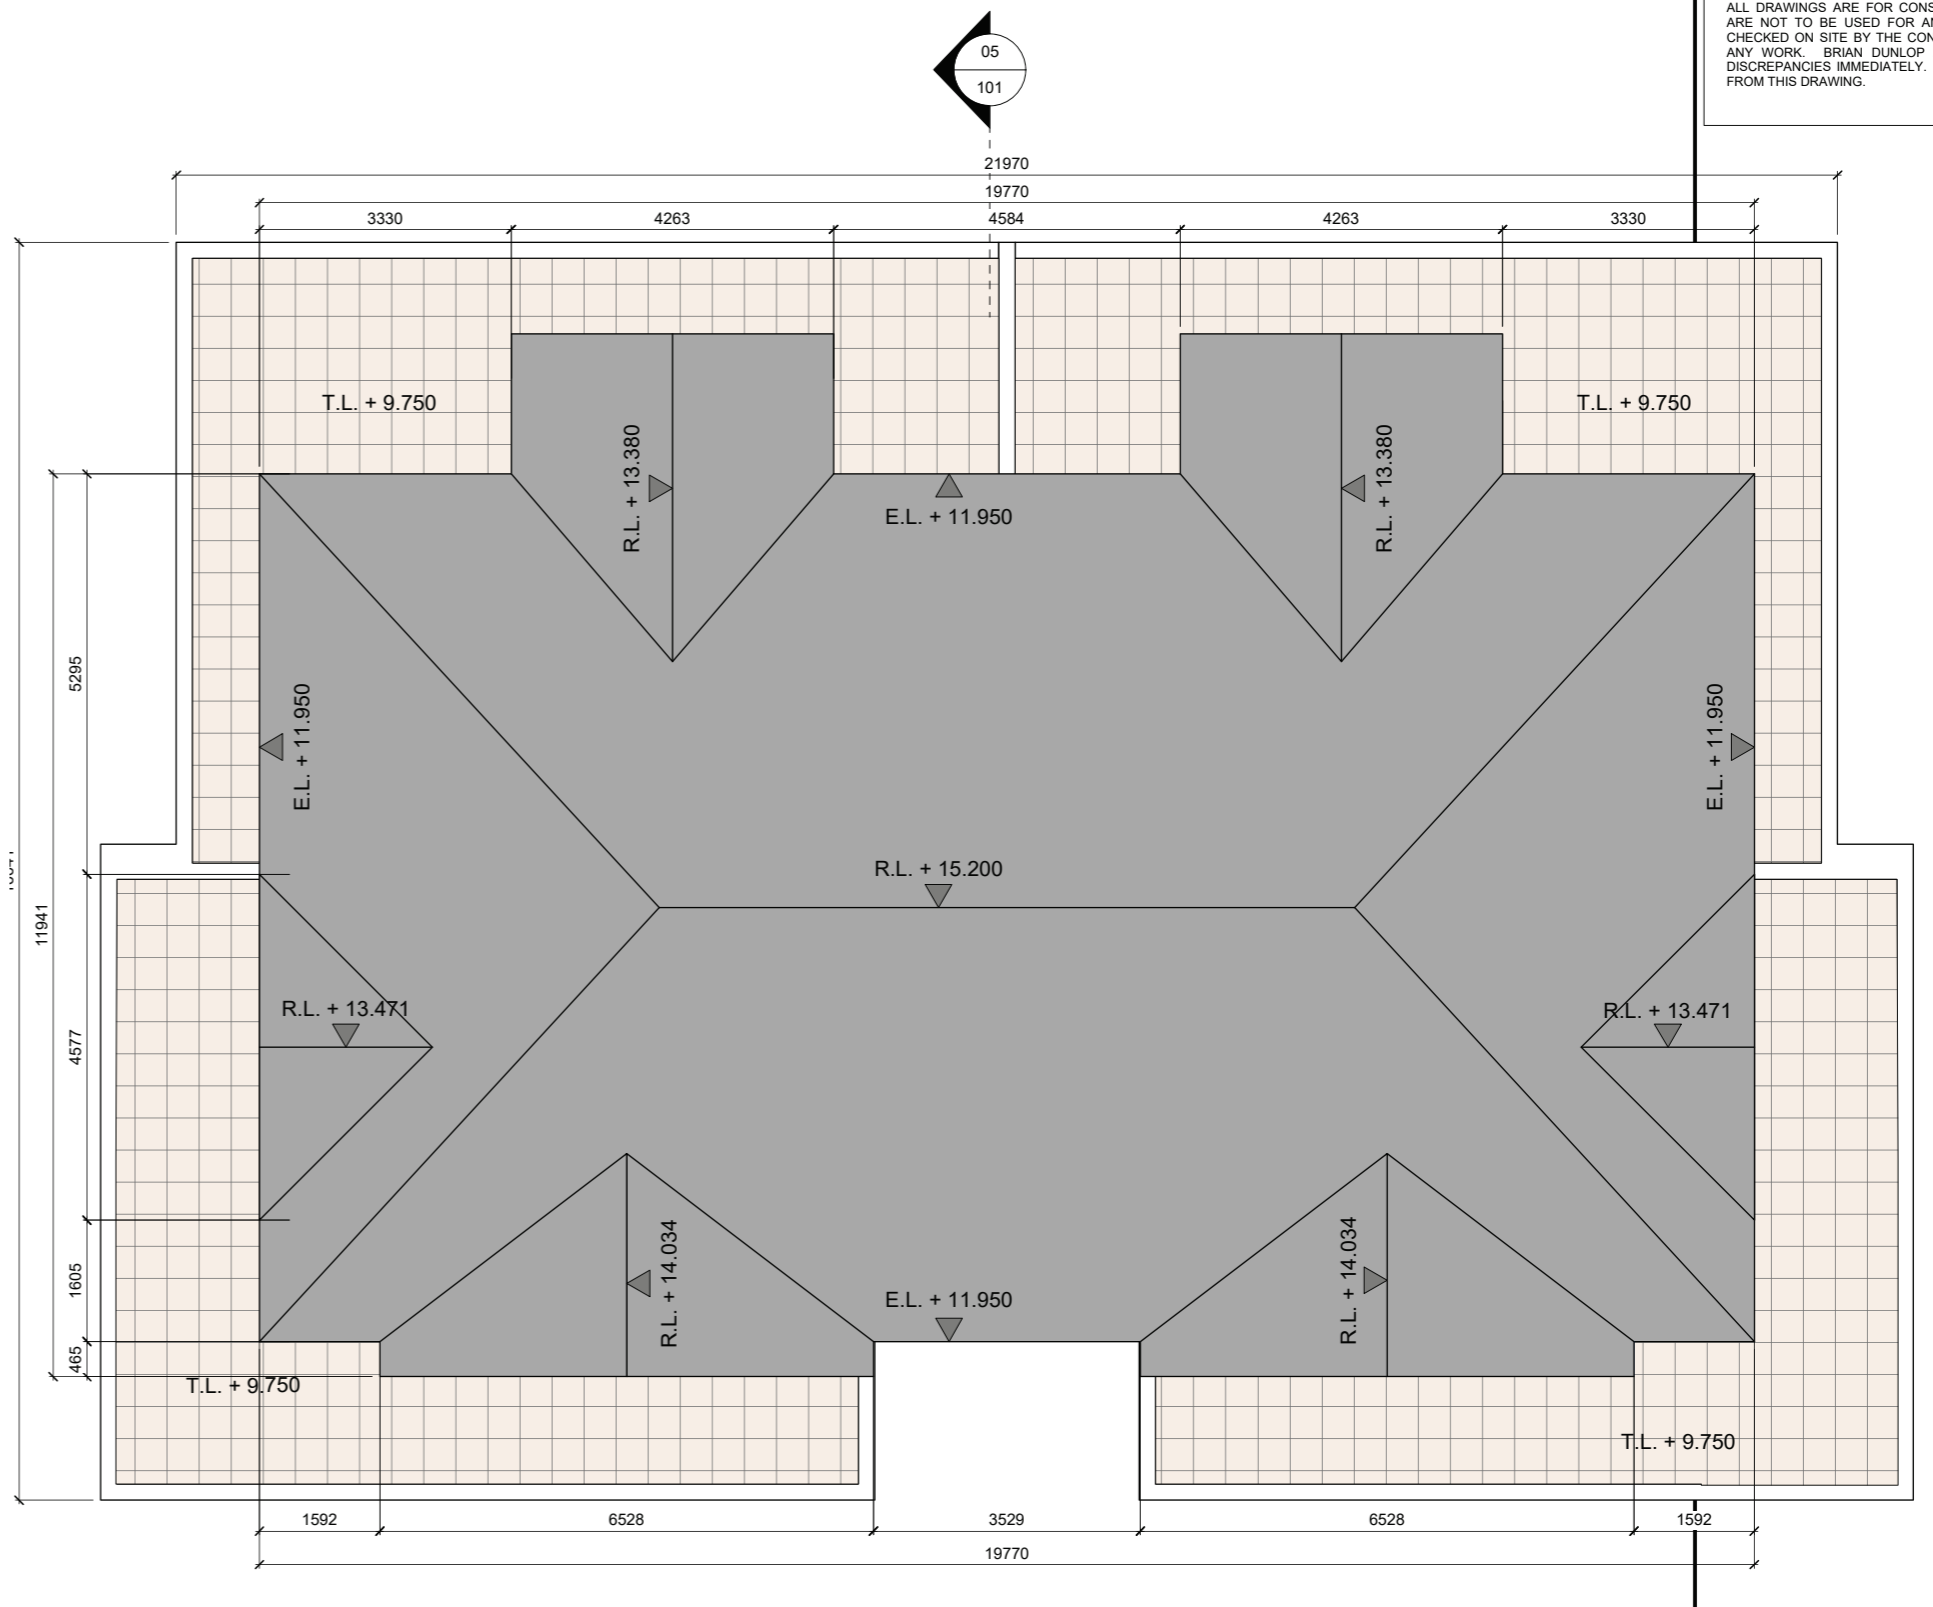


05 PROPOSED ROOF PLAN
 100 1:100 @ A1

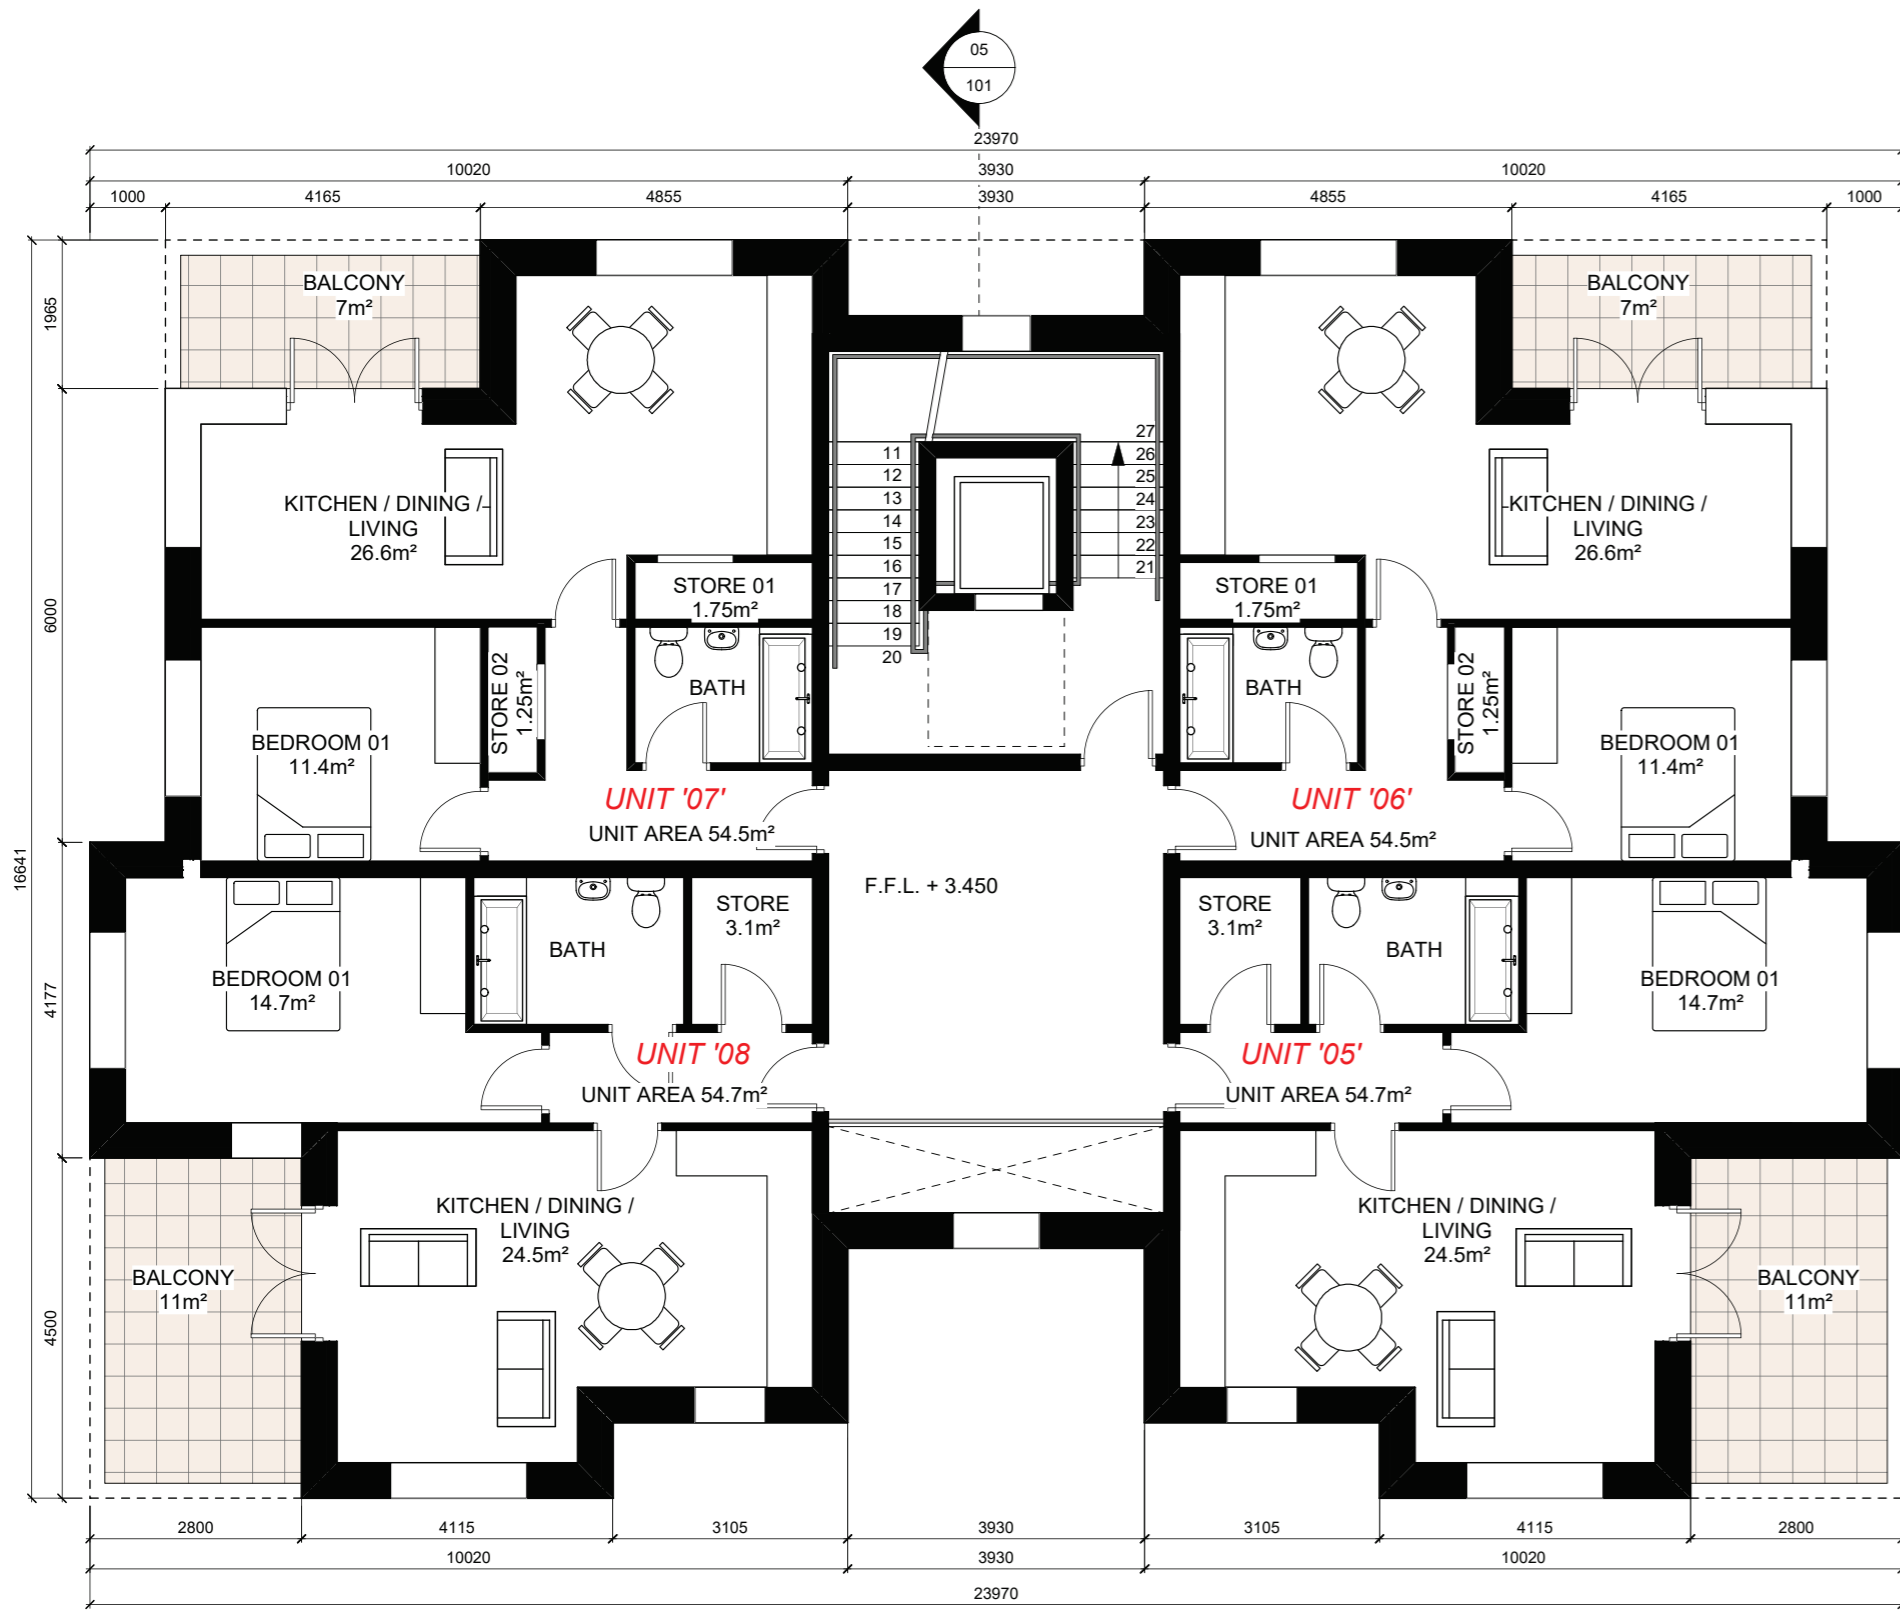

02 PROPOSED 1st FLOOR PLAN
 100 1:100 @ A1

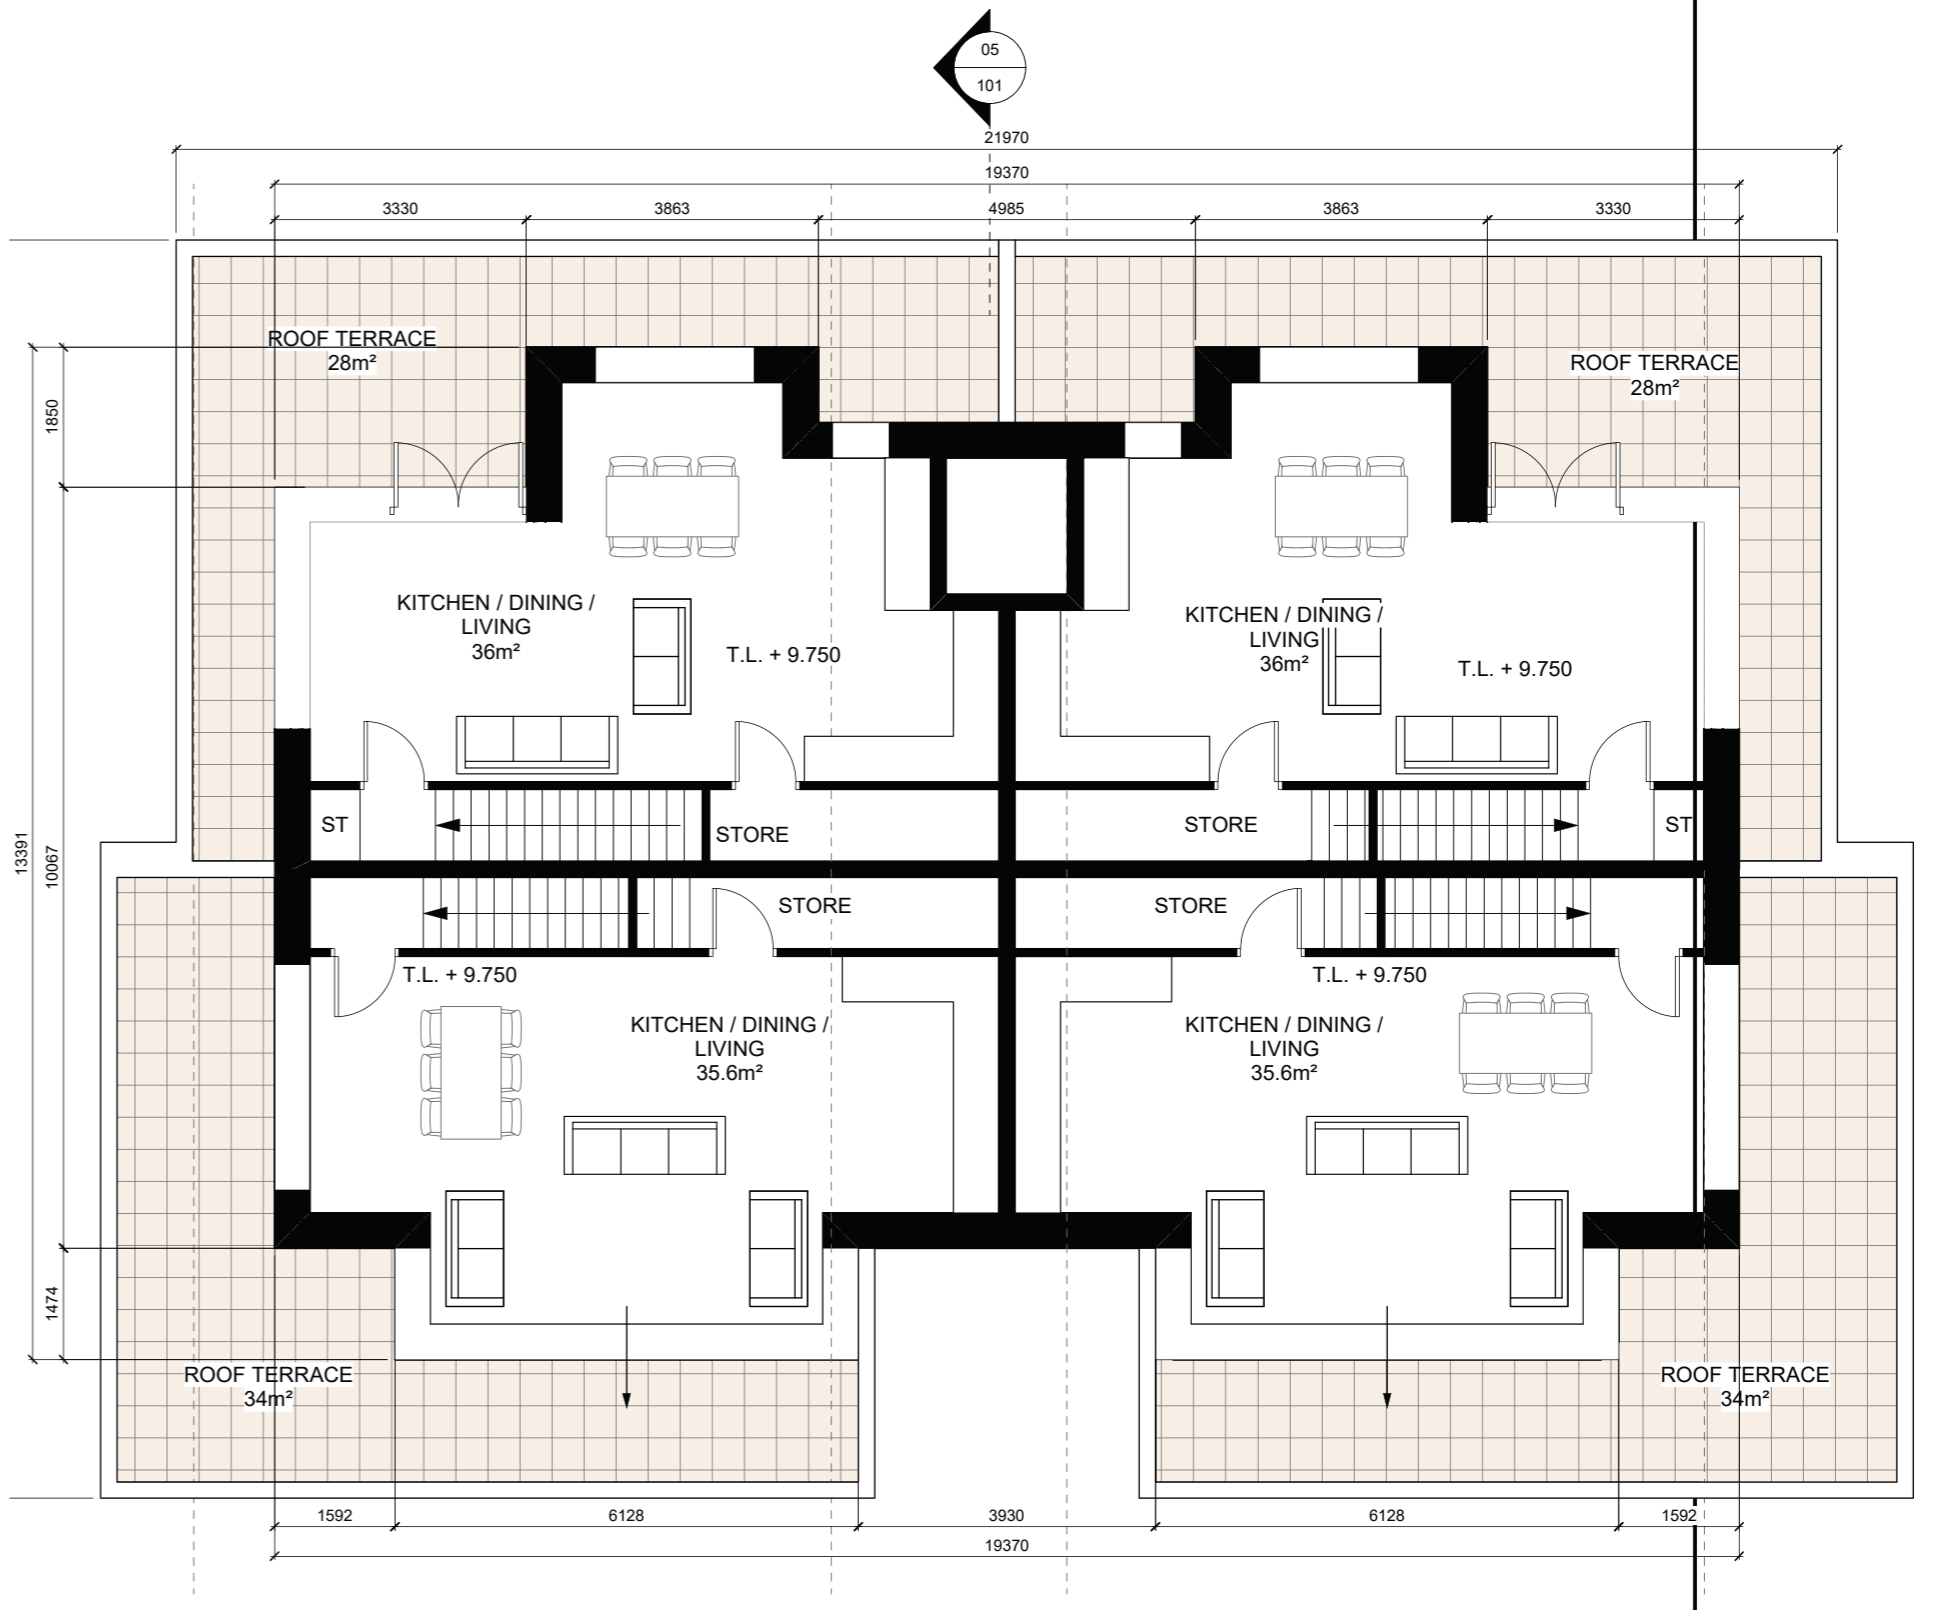

04 PROPOSED 3rd FLOOR PLAN
 100 1:100 @ A1

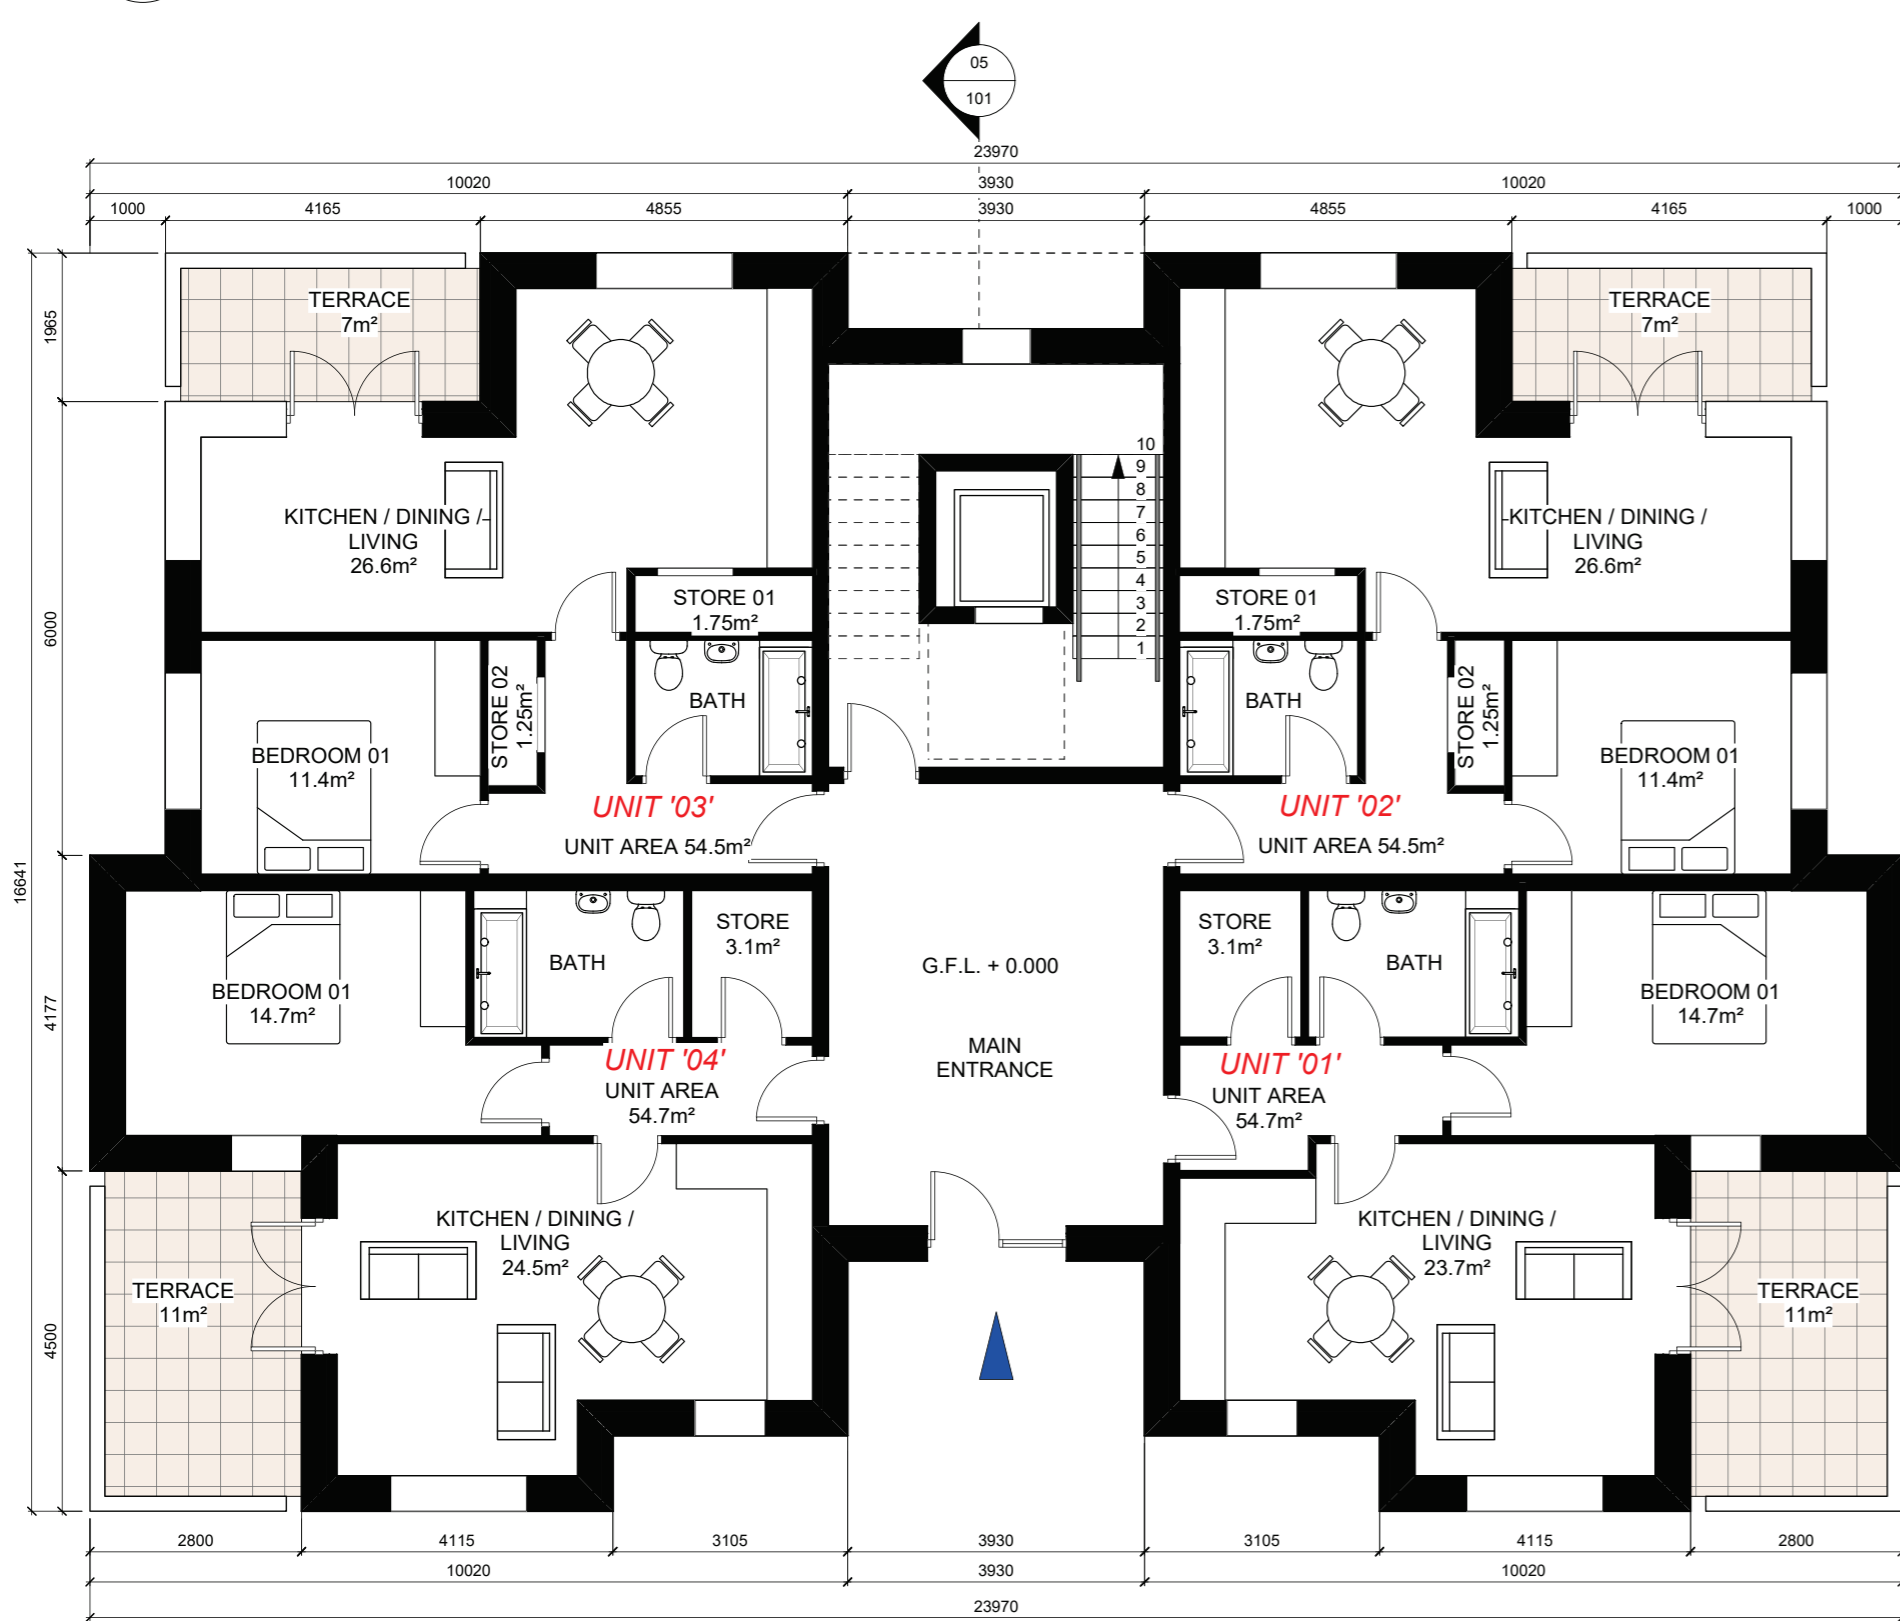

01 PROPOSED GROUND FLOOR PLAN
 100 1:100 @ A1

BUILDING TYPE 1 - 12 No. APARTMENTS / DUPLEXES

BUILDING FINISHES NOTES:

PITCHED ROOFS TO BE FINISHED IN BLUE / BLACK SLATE OR EQUAL APPROVED WITH COLOURED PVC FASCIA AND SOFFITS TO MATCH.

ALL RAINWATER GOODS TO BE RAL COLOURED PVC TO LATER SELECTED COLOUR. HALF ROUND AND CIRCULAR PROFILE THROUGHOUT.

EXTERNAL WALLS TO BE A SMOOTH PLASTER FINISH & SELECTED BRICK FINISH WHERE SHOWN.

ALL WINDOWS TO BE UPVC WITH CONCRETE CILLS TO PLASTERED WALLS. CILLS AND SURROUNDS TO WINDOWS IN BRICK WALLS TO BE LATER SELECTED STONE.

FRONT ENTRANCE DOORS TO BE OF HARDWOOD CONSTRUCTION TO LATER SELECTED DETAIL AND COLOUR.

CANOPY OVER FRONT ENTRANCE DOORS TO BE SELECTED ZINC CLADDING PROFILED AS INDICATED.

GLASS BALUSTRADES TO ALL BALCONIES WHERE INDICATED.


NOTES:

REFER TO HOUSING QUALITY ASSESSMENT DOCUMENT FOR ACCOMMODATION ASSESSMENT.

DRAWING TO BE READ IN CONJUNCTION WITH ALL OTHER DRAWINGS AND DOCUMENTS BY BRIAN DUNLOP ARCHITECTS AS PER THE ENCLOSED DRAWING REGISTER.

BUILDING TYPE 1 - 12 No. APARTMENTS / DUPLEXES			
UNIT LEVELS			
	Ground Floor	Eaves Level	Ridge Level
Units 01-04	67.000	78.950	82.200
Units 05-08	70.450	78.950	82.200
Units 09-12	73.500	78.950	82.200

BUILDING TYPE 1 - 12 No. APARTMENTS / DUPLEXES	
UNIT ORIENTATION	
Units 01 - 12	

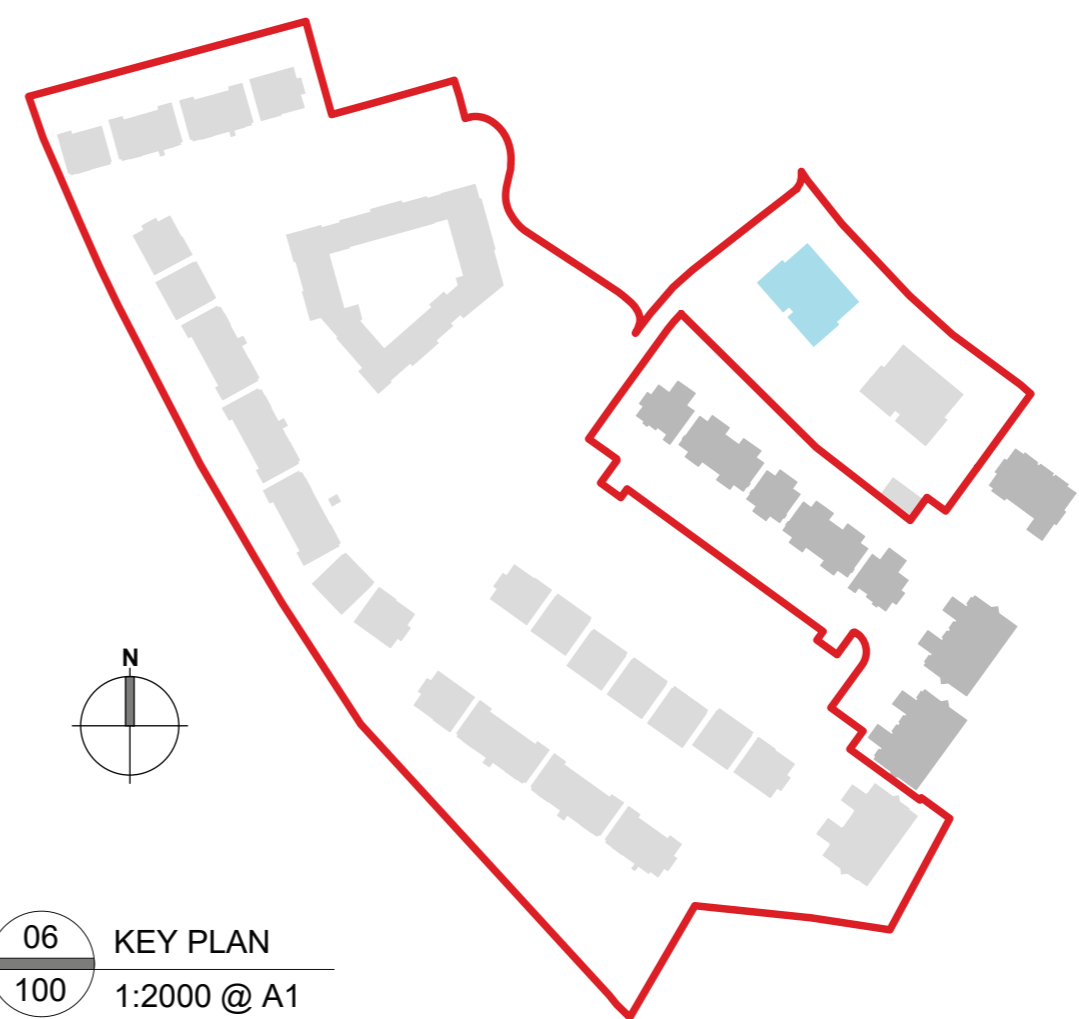

06 KEY PLAN
 100 1:2000 @ A1

REV.	NOTE	DATE
A	ISSUED FOR STAGE 3 SUBMISSION	MAR 2021

CLIENT:
DENIS TREACY CONSTRUCTION LIMITED

DEVELOPER:
RESIDENTIAL DEVELOPMENT

LOCATION:
MARGARET'S FIELDS, CALLAN ROAD, Co. KILKENNY

DRAWING TITLE:
BUILDING TYPE 1 - FLOOR & ROOF PLANS

brian dunlop architects

Address: 15 Patrick Street, Kilkenny
 Telephone: 056 7813015
 Email: info@bdarchitects.ie
 Website: www.bdarchitects.ie

OTHER PLANNING DOCUMENTS

Job No.	1966
Dwg No.	1966-P-100
Date	MARCH 2021
Scale	1:100; 1:2000 @ A1
Drawn By	B. DUNLOP
Issued By	BD
Checked By	BD

© BRIAN DUNLOP ARCHITECTS. THIS DRAWING AND THE DESIGN THEREON IS COPYRIGHT AND MAY NOT BE REPRODUCED, DISTRIBUTED OR USED FOR ANY PURPOSE WITHOUT THE WRITTEN CONSENT OF BRIAN DUNLOP ARCHITECTS.