




S1.0 - S1.7
Scale: Horizontal 1/500, Vertical 1/100

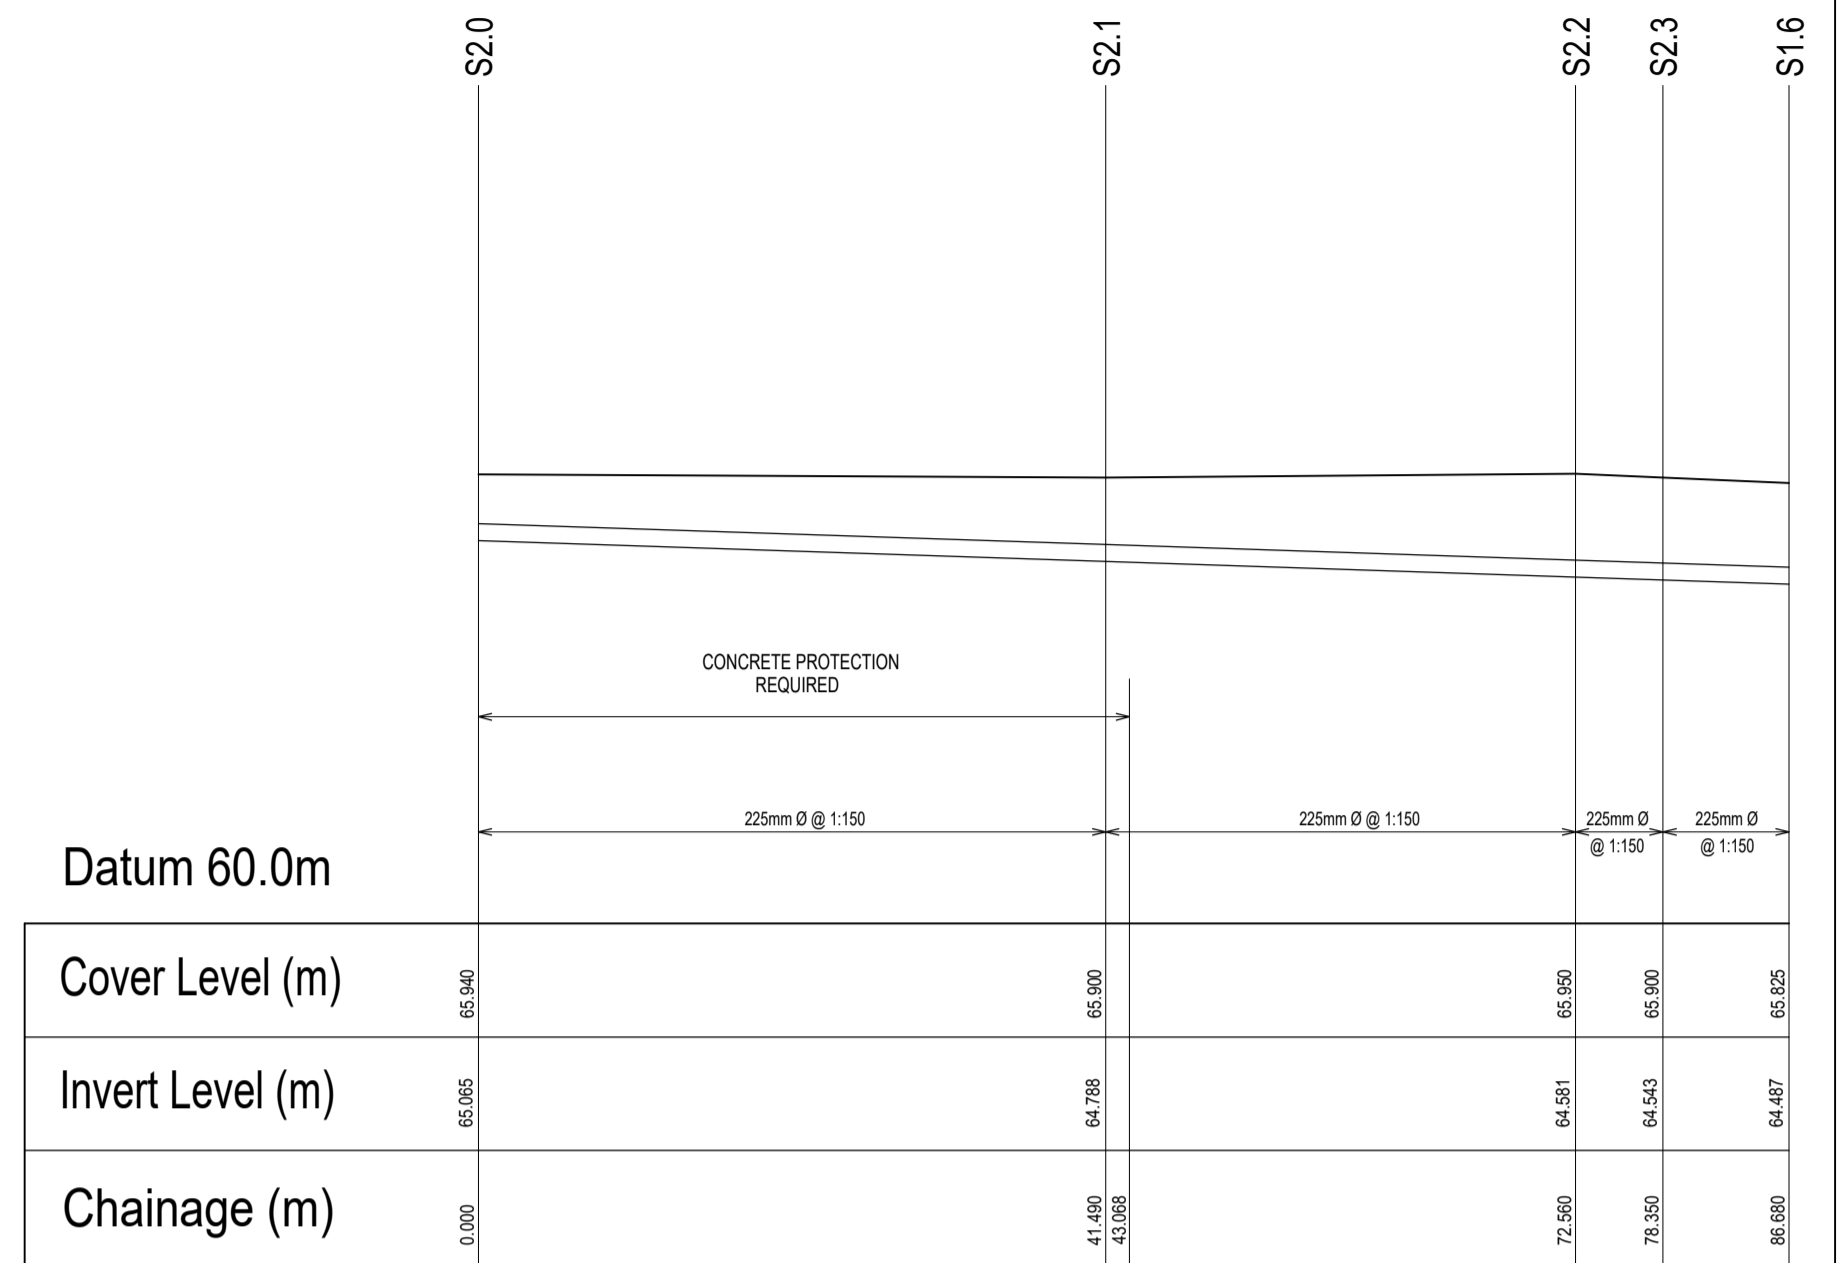


S2.0 - S1.6
Scale: Horizontal 1/500, Vertical 1/100

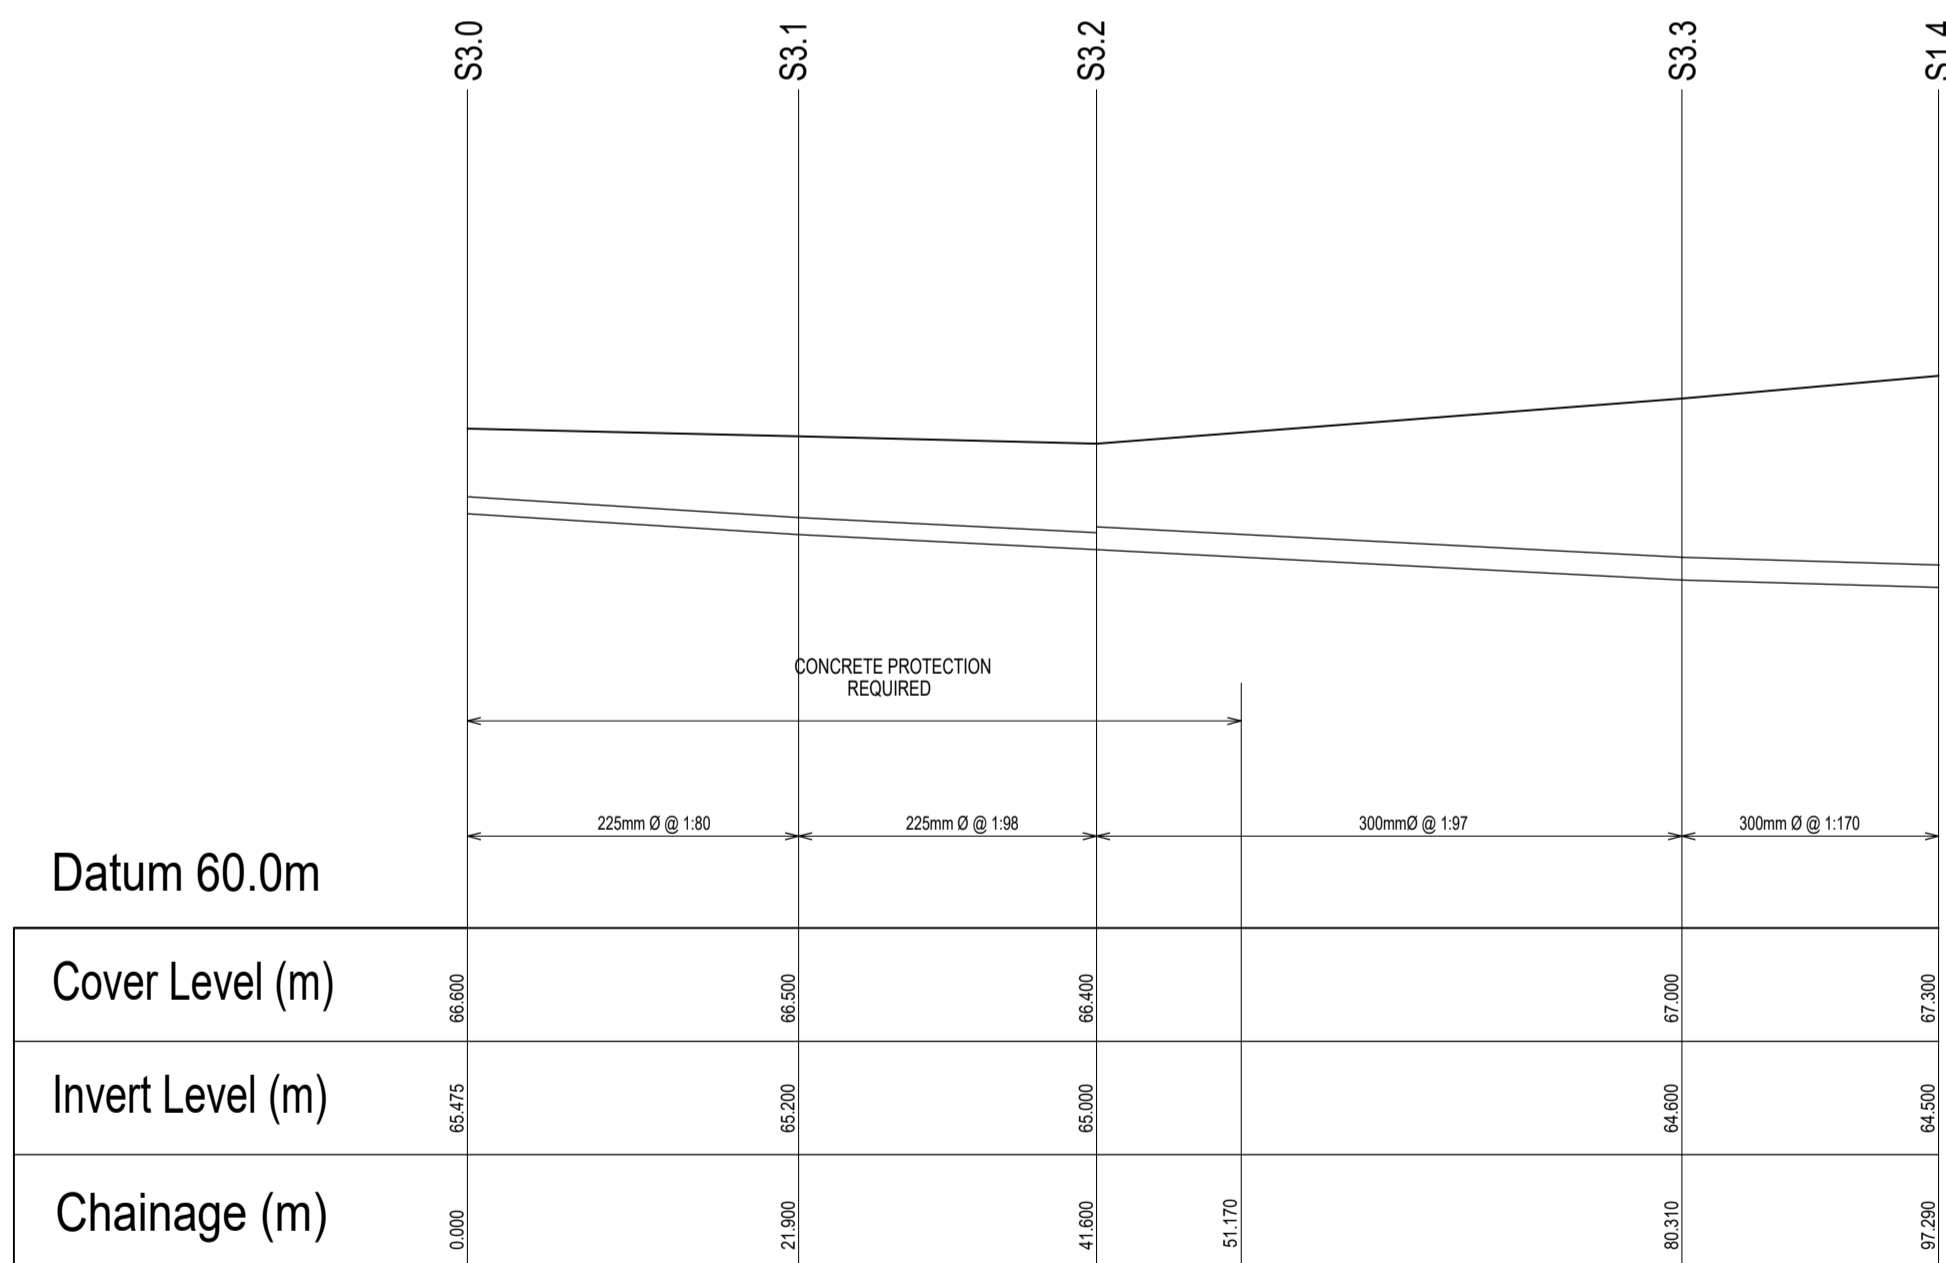


S3.0 - S1.4
Scale: Horizontal 1/500, Vertical 1/100

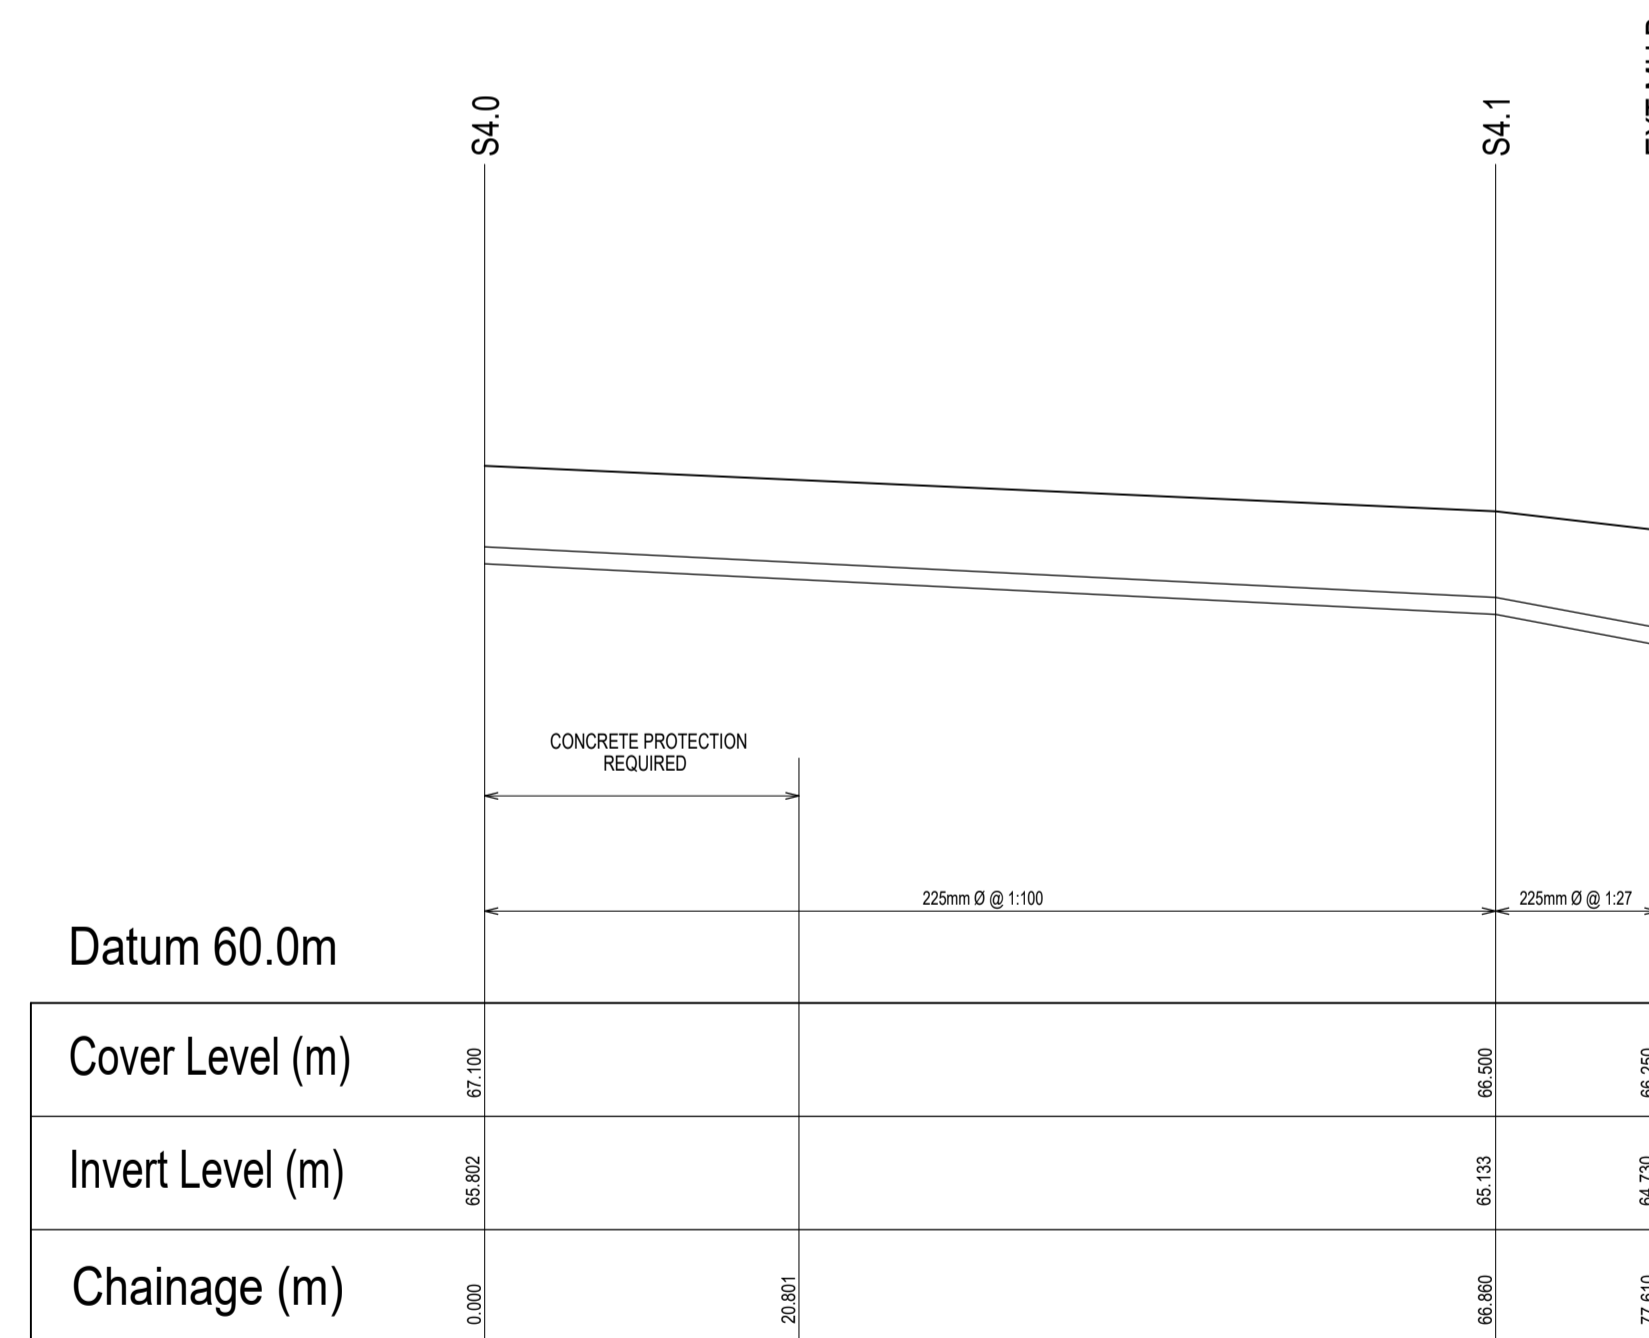

S4.0 - EXT MH B
Scale: Horizontal 1/500, Vertical 1/100

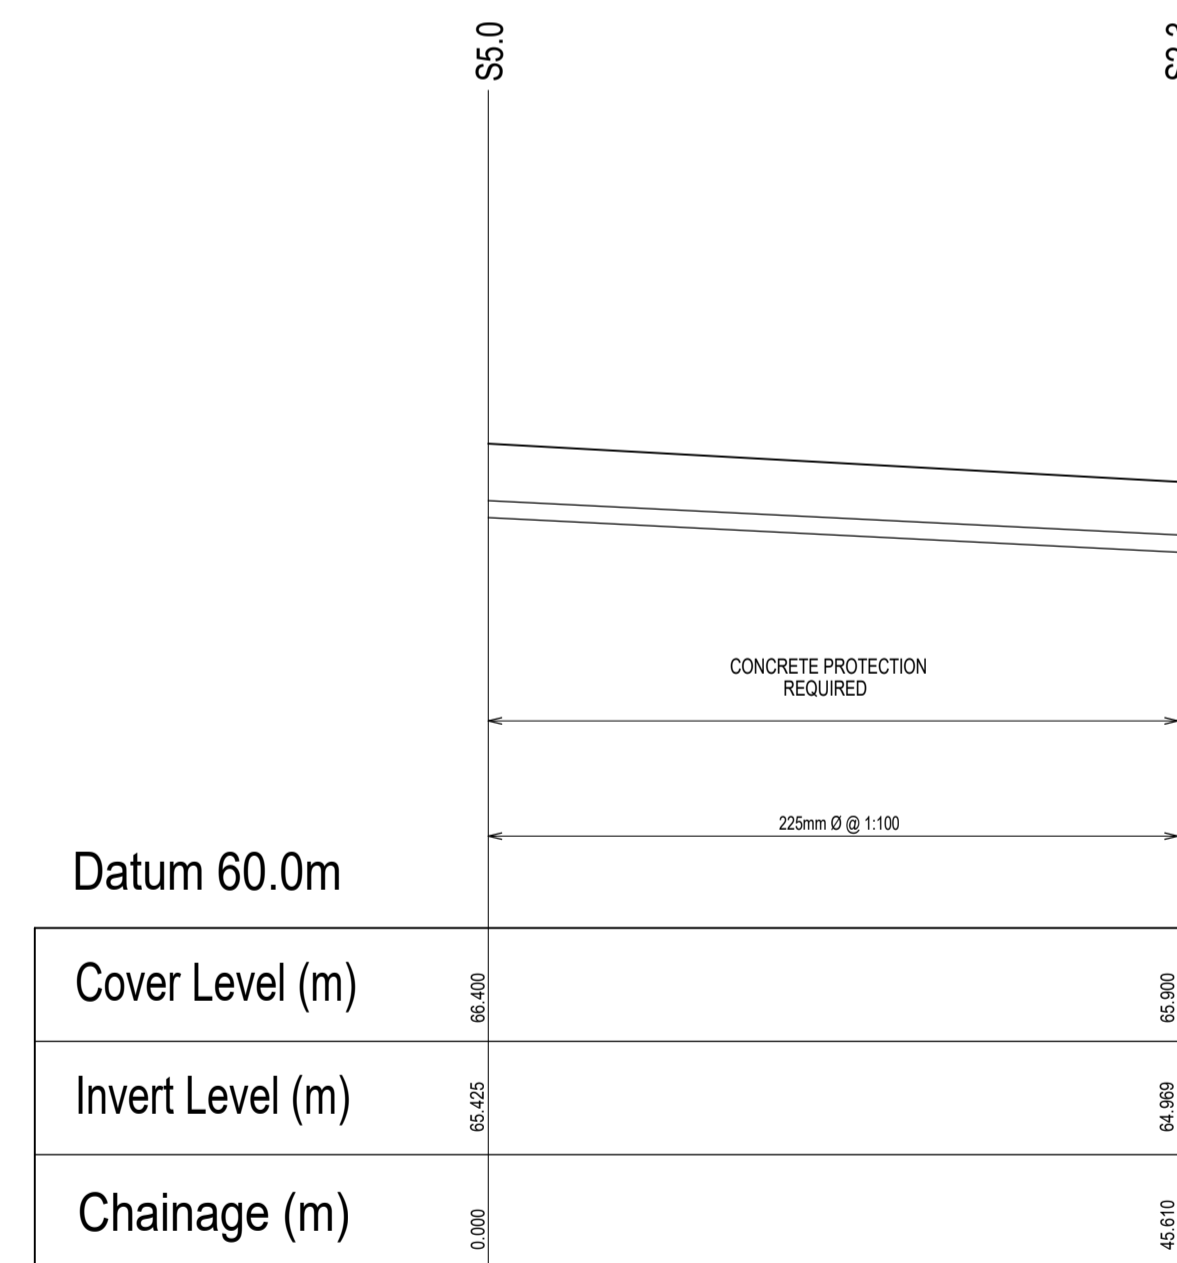

S5.0 - S2.3
Scale: Horizontal 1/500, Vertical 1/100

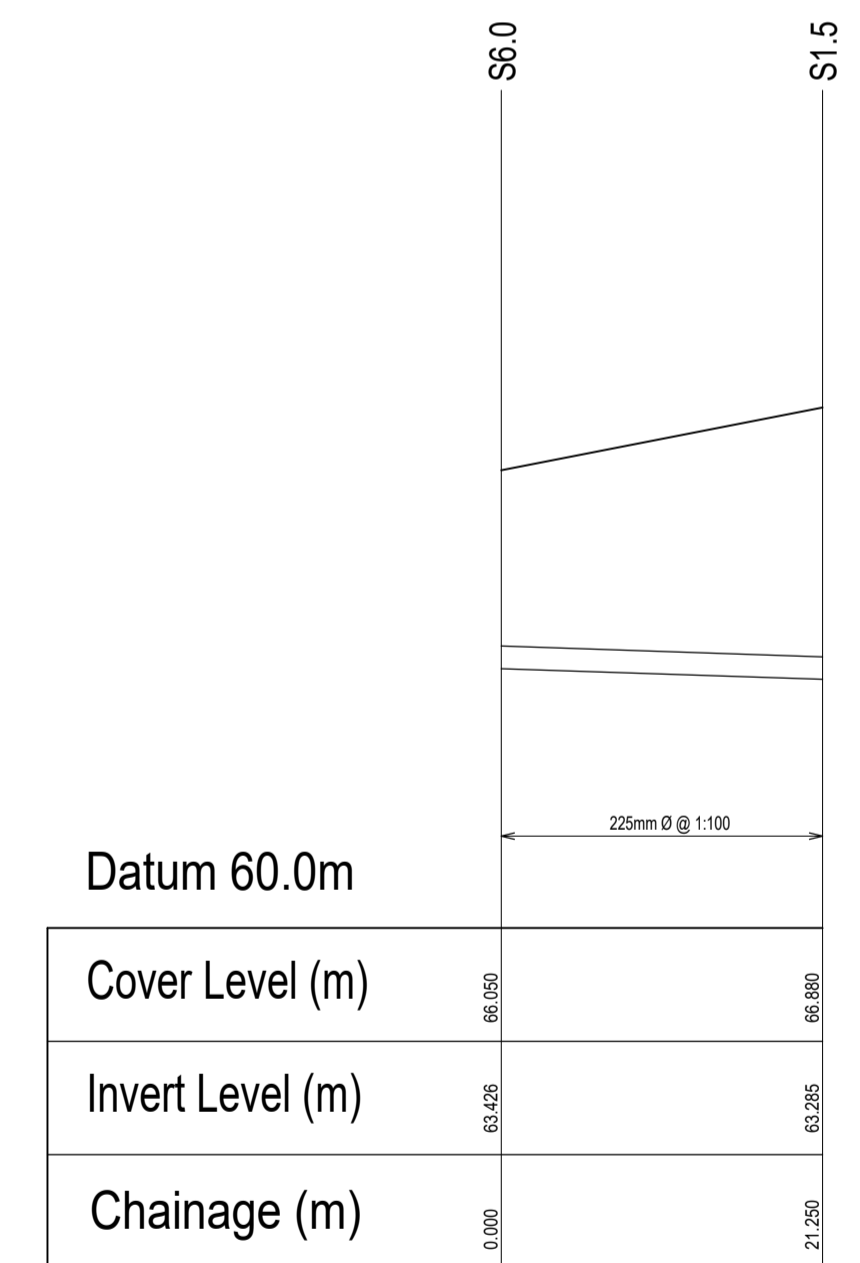

S6.0 - S1.5
Scale: Horizontal 1/500, Vertical 1/100

No.	Date	Description	Drawn	Checked	Approved
PL5	20/02/2021	PLANNING ISSUE - STAGE 2 SHD PLANNING SUBMISSION	DCH	MUP	MUP
PL4	12/03/2021	PLANNING ISSUE - STAGE 2 SHD PLANNING SUBMISSION	DCH	MUP	MUP
PL3	11/02/2021	S3.0-S1.4 REVISED	MT	DCH	MUP
PL2	11/09/2020	PLANNING ISSUE - RUSH WATER DESIGN SUBMISSION	TD	DCH	MUP
PL1	11/08/2020	PLANNING ISSUE - STAGE 1 - PRE APPLICATION CONSULTATION	TD	DCH	MUP

GENERAL NOTES:-

- THIS DRAWING TO BE READ IN CONJUNCTION WITH ALL RELEVANT ARCHITECTS & ENGINEERS DRAWINGS & SPECIFICATIONS.
- DO NOT SCALE. USE FIGURED DIMENSIONS ONLY.
- THE CONTRACTOR SHALL VERIFY ALL DIMENSIONS & ELEVATIONS WITH ARCHITECTURAL DRAWINGS PRIOR TO START OF CONSTRUCTION. ALL DISCREPANCIES TO BE NOTIFIED, IN WRITING TO ENGINEERS & ARCHITECTS FOR RESOLUTION.
- ALL DIMENSIONS ON DRAWINGS ARE IN MILLIMETRES UNLESS OTHERWISE NOTED.

ALL SETTING OUT DIMENSIONS TO BE CHECKED AGAINST ARCHITECTS DRAWINGS. ARCHITECTS DRAWINGS TO TAKE PRECEDENCE.

DRAWING NOTES:-

REFER TO NOTES TEMPLATE

ABBREVIATIONS:-

- | | |
|------|------------------------|
| BTM | BOTTOM |
| C/C | CENTRE TO CENTRE |
| CTRS | CENTRES |
| SFL | STRUCTURAL FLOOR LEVEL |
| FFL | FINISHED FLOOR LEVEL |
| TOC | TOP OF CONCRETE |
| TP | TOP |
| TOS | TOP OF STEEL |
| UNO | UNLESS NOTED OTHERWISE |

GENERAL LEGEND:-

<p>Martin Peters Associates Consulting Engineers</p>	Client: DENIS TREACY CONSTRUCTION LTD	
	Project: RESIDENTIAL DEVELOPMENT, MARGARET'S FIELDS, CALLAN ROAD, KILKENNY	
	Drawing Title: PROPOSED STORM LONG SECTIONS SHEET 1	
	Project No: 201004	Scale @ A1: VARIES
	Drawing No: 201004/C/021	Rev: PL5
Drawn: TD	Checked: DCH	Date: 06/08/20